


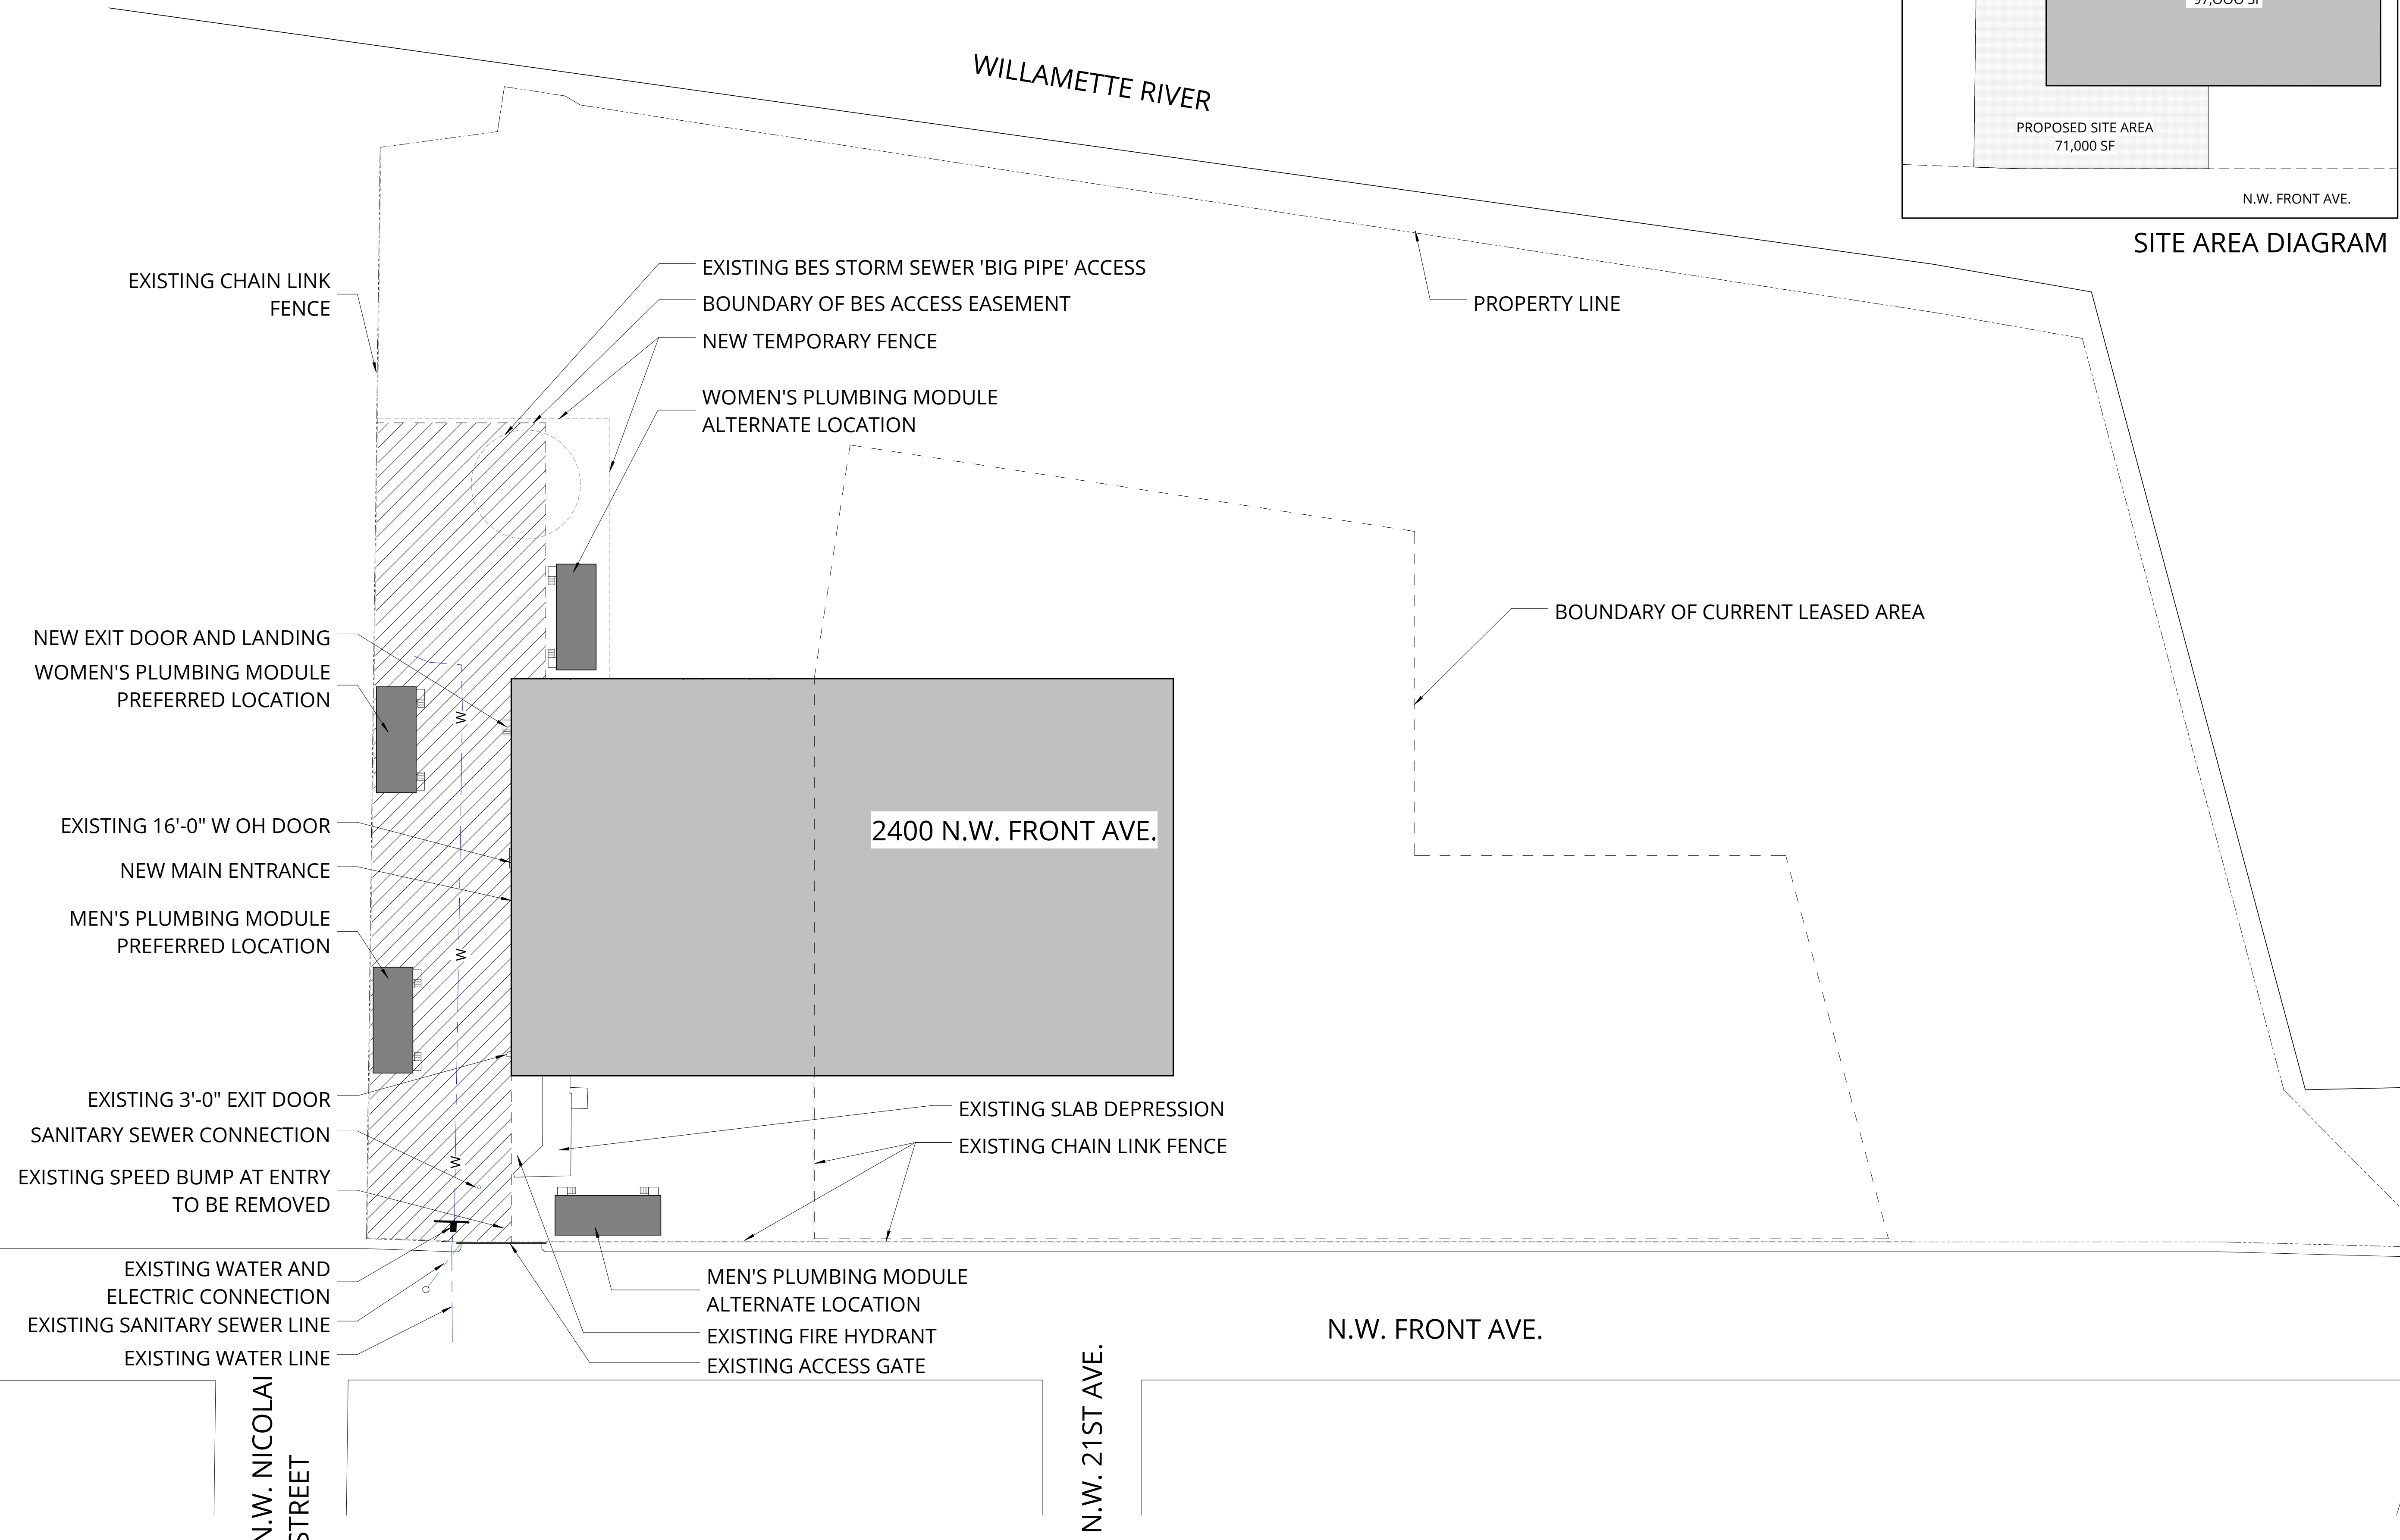
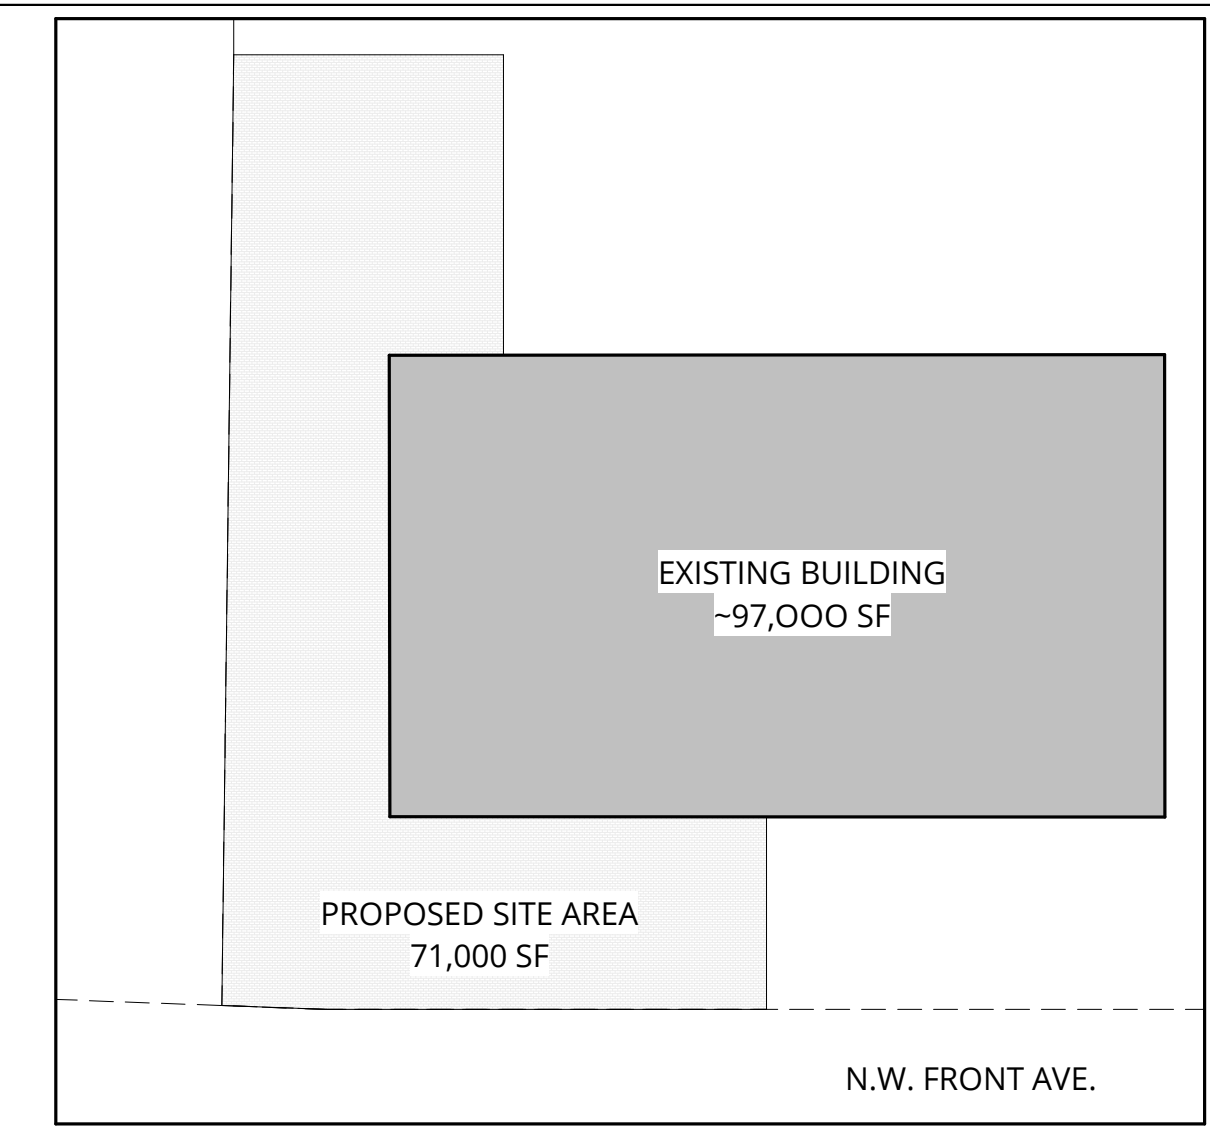


GRAPHIC LEGEND

-  EXISTING BUILDING
-  EXTERIOR PLUMBING MODULE
-  BES ACCESS EASEMENT



- EXISTING CHAIN LINK FENCE
- EXISTING BES STORM SEWER 'BIG PIPE' ACCESS
- BOUNDARY OF BES ACCESS EASEMENT
- NEW TEMPORARY FENCE
- WOMEN'S PLUMBING MODULE ALTERNATE LOCATION
- NEW EXIT DOOR AND LANDING
- WOMEN'S PLUMBING MODULE PREFERRED LOCATION
- EXISTING 16'-0" W OH DOOR
- NEW MAIN ENTRANCE
- MEN'S PLUMBING MODULE PREFERRED LOCATION
- EXISTING 3'-0" EXIT DOOR
- SANITARY SEWER CONNECTION
- EXISTING SPEED BUMP AT ENTRY TO BE REMOVED
- EXISTING WATER AND ELECTRIC CONNECTION
- EXISTING SANITARY SEWER LINE
- EXISTING WATER LINE
- MEN'S PLUMBING MODULE ALTERNATE LOCATION
- EXISTING FIRE HYDRANT
- EXISTING ACCESS GATE
- EXISTING SLAB DEPRESSION
- EXISTING CHAIN LINK FENCE

NOT FOR CONSTRUCTION



6720 SW MACADAM AVENUE, SUITE 100
PORTLAND, OR 97219
T 503.245.7100

1505 5TH AVE, SUITE 300
SEATTLE, WA 98101
T 206.576.1600

© ANKROM MOISAN ARCHITECTS, INC.


OREGON HARBOR OF HOPE
2400 N.W. FRONT AVE.
PORTLAND, OR 97209

WILLIAMS AND DAME

REVISION	DATE	REASON FOR ISSUE

SITE PLAN

1 SITE PLAN
1" = 50'-0"

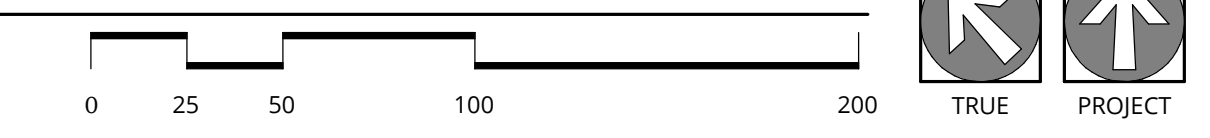

DATE 10.19.2016	REVISION
PROJECT NUMBER 162120	SHEET NUMBER A1.01
SCALE 1" = 50'-0"	

GENERAL NOTES:

CONSTRUCTION TYPE = TYPE IV
OCCUPANCY TYPE = R-1
MAXIMUM PHASE 1 OCCUPANT LOAD
TOTAL = 449 OCCUPANTS
DORMITORY BEDS = 312 OCCUPANTS
SERVICE AREA = 137 OCCUPANTS

TOTAL BUILDING AREA = 97,000 SF
TOTAL OCCUPIABLE AREA = 89,600 SF
PHASE 1 AREA = 40,842 SF

NOT FOR CONSTRUCTION



6720 SW MACADAM AVENUE, SUITE 100
PORTLAND, OR 97219
T 503.245.7100

1505 5TH AVE, SUITE 300
SEATTLE, WA 98101
T 206.576.1600

© ANKROM MOISAN ARCHITECTS, INC.

OREGON HARBOR OF HOPE


2400 N.W. FRONT AVE.
PORTLAND, OR 97209

WILLIAMS AND DAME


REVISION	DATE	REASON FOR ISSUE


PHASE 1 FLOOR PLAN

DATE 10.19.2016	REVISION
PROJECT NUMBER 162120	SHEET NUMBER A2.01
SCALE 1/16" = 1'-0"	

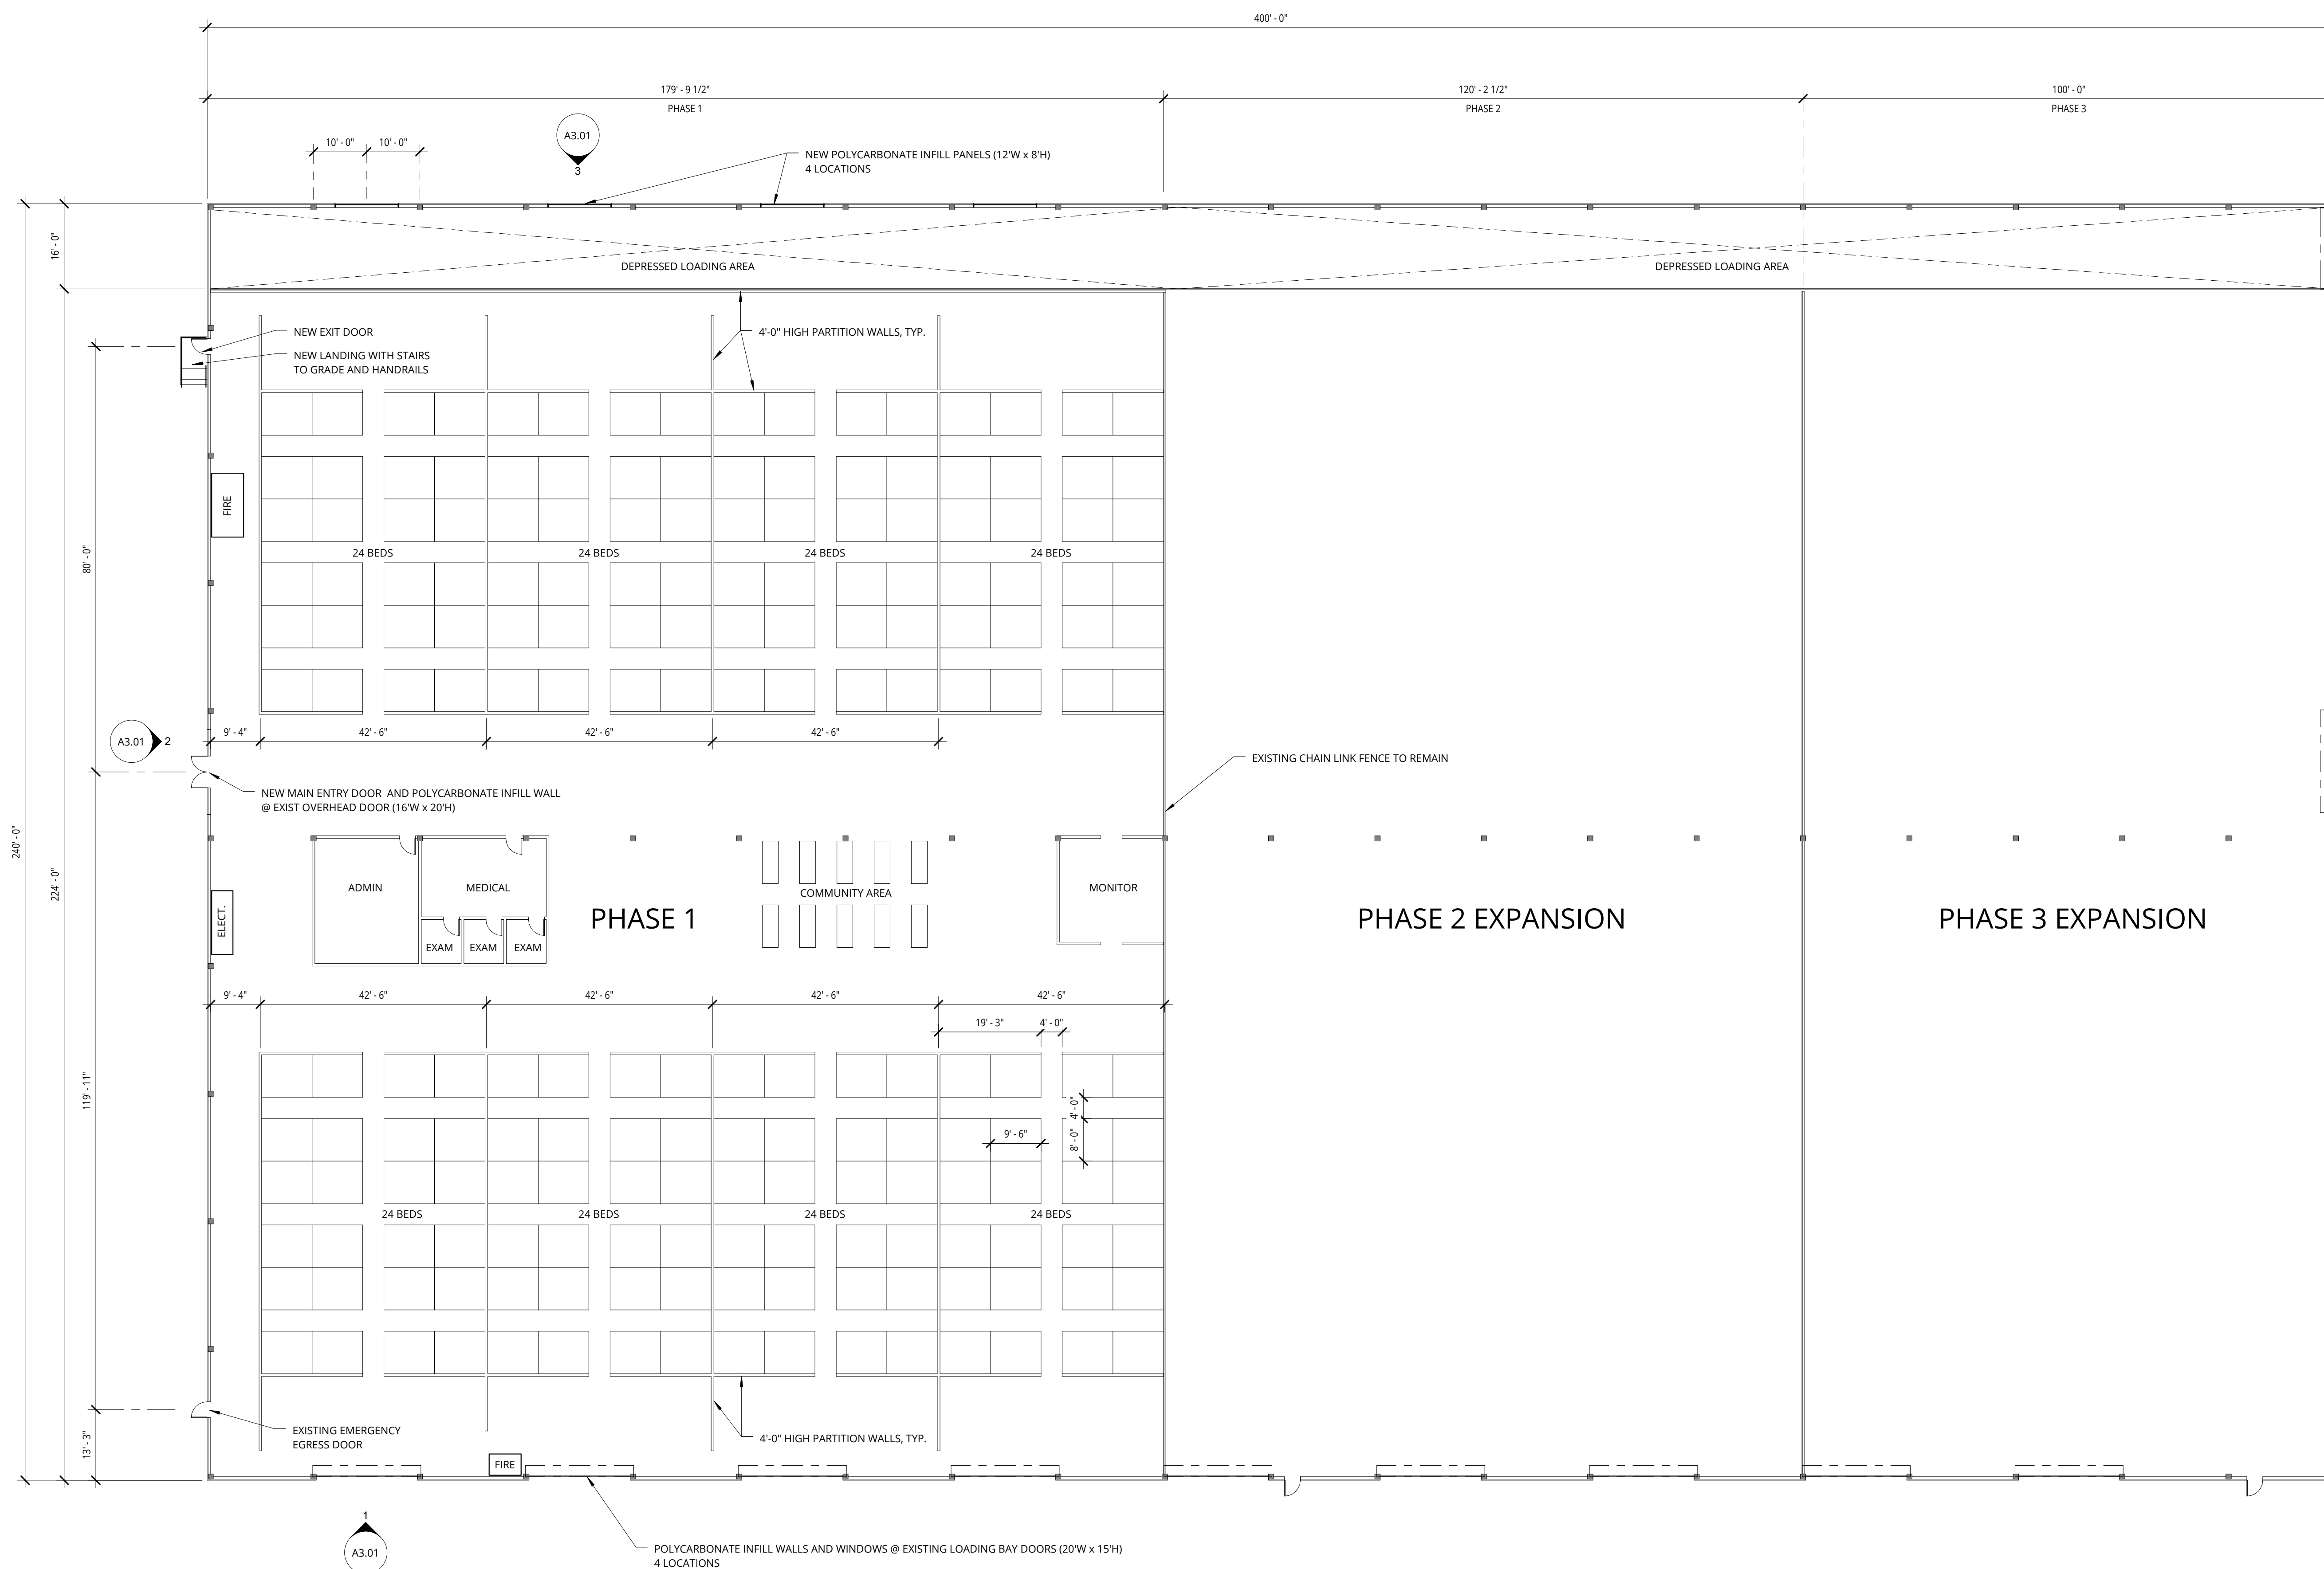


1 PHASE 1 PLAN
1/16" = 1'-0"

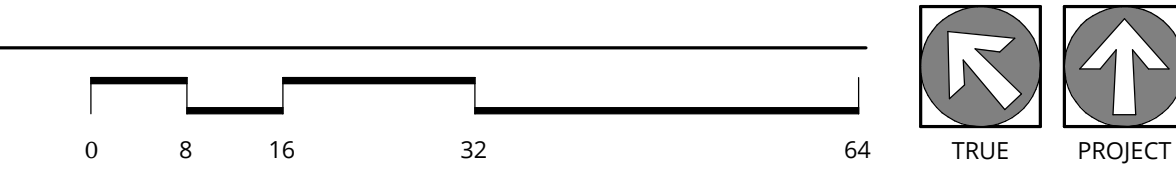


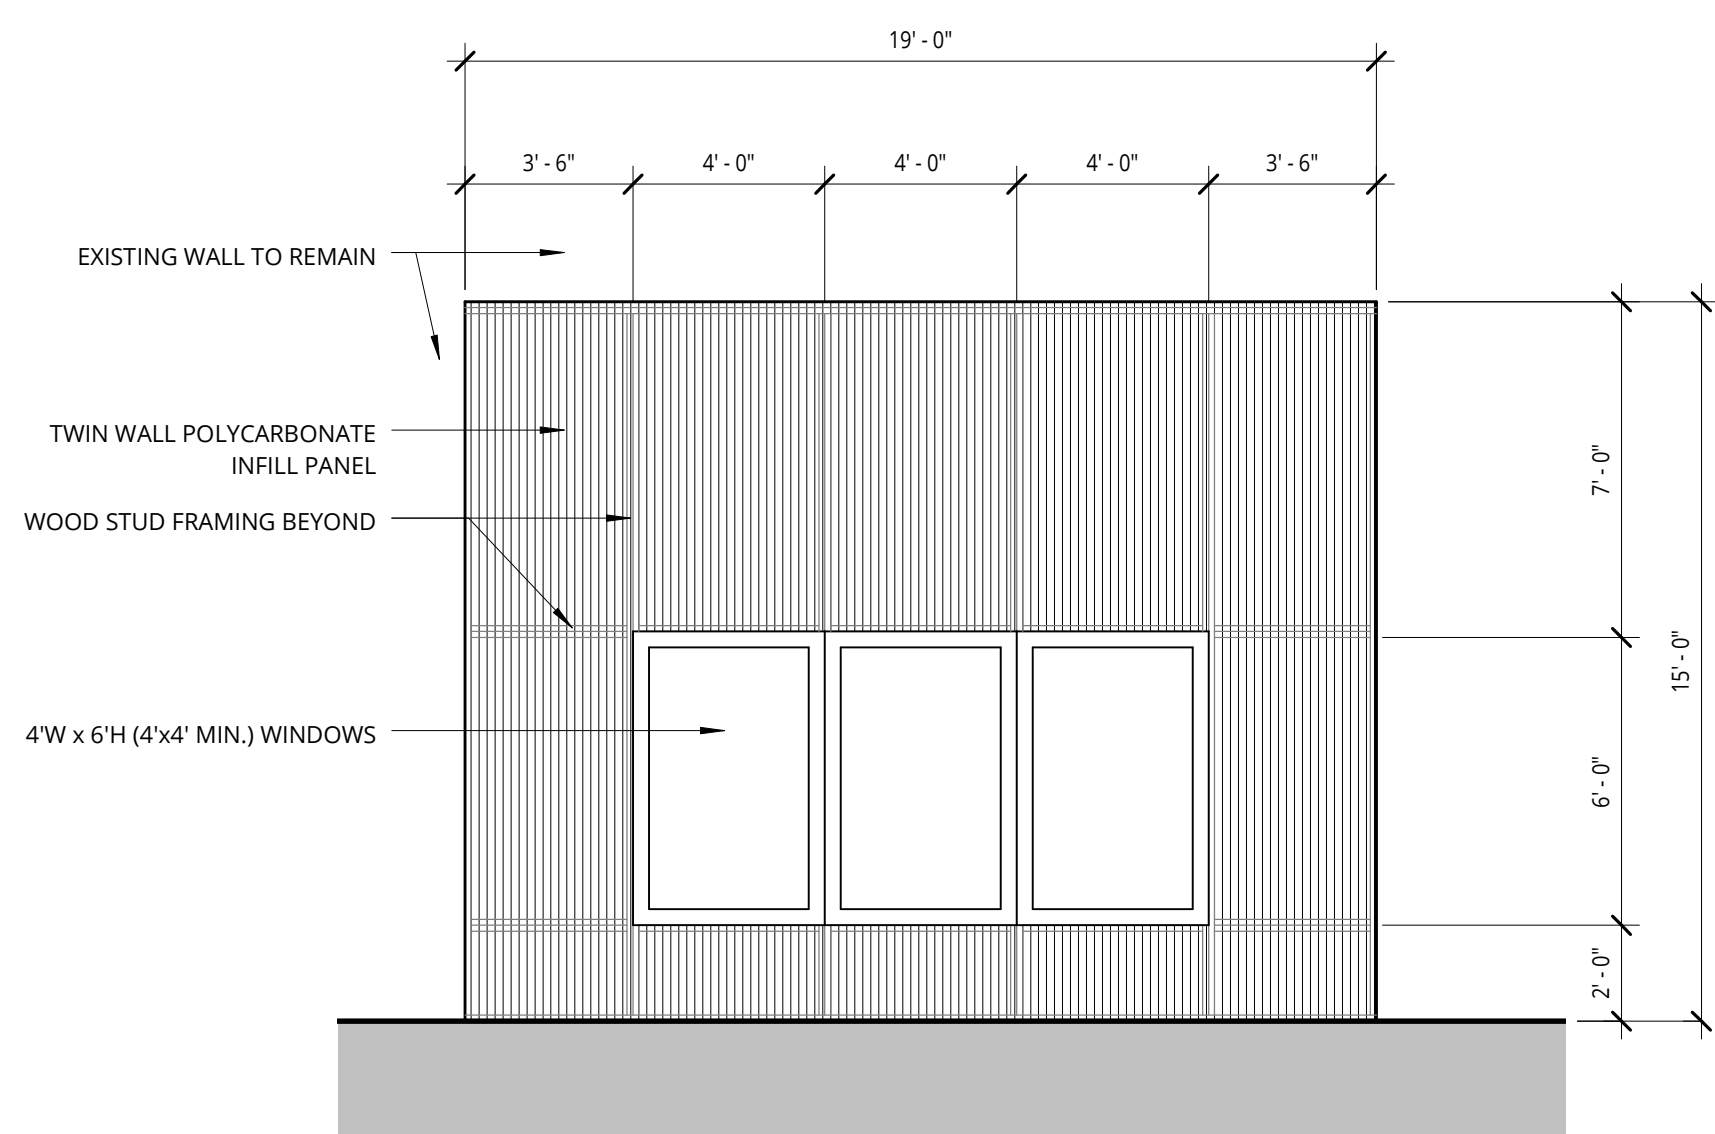

1 STREET FACADE OH DOOR INFILL ELEVATION
1/4" = 1'-0"

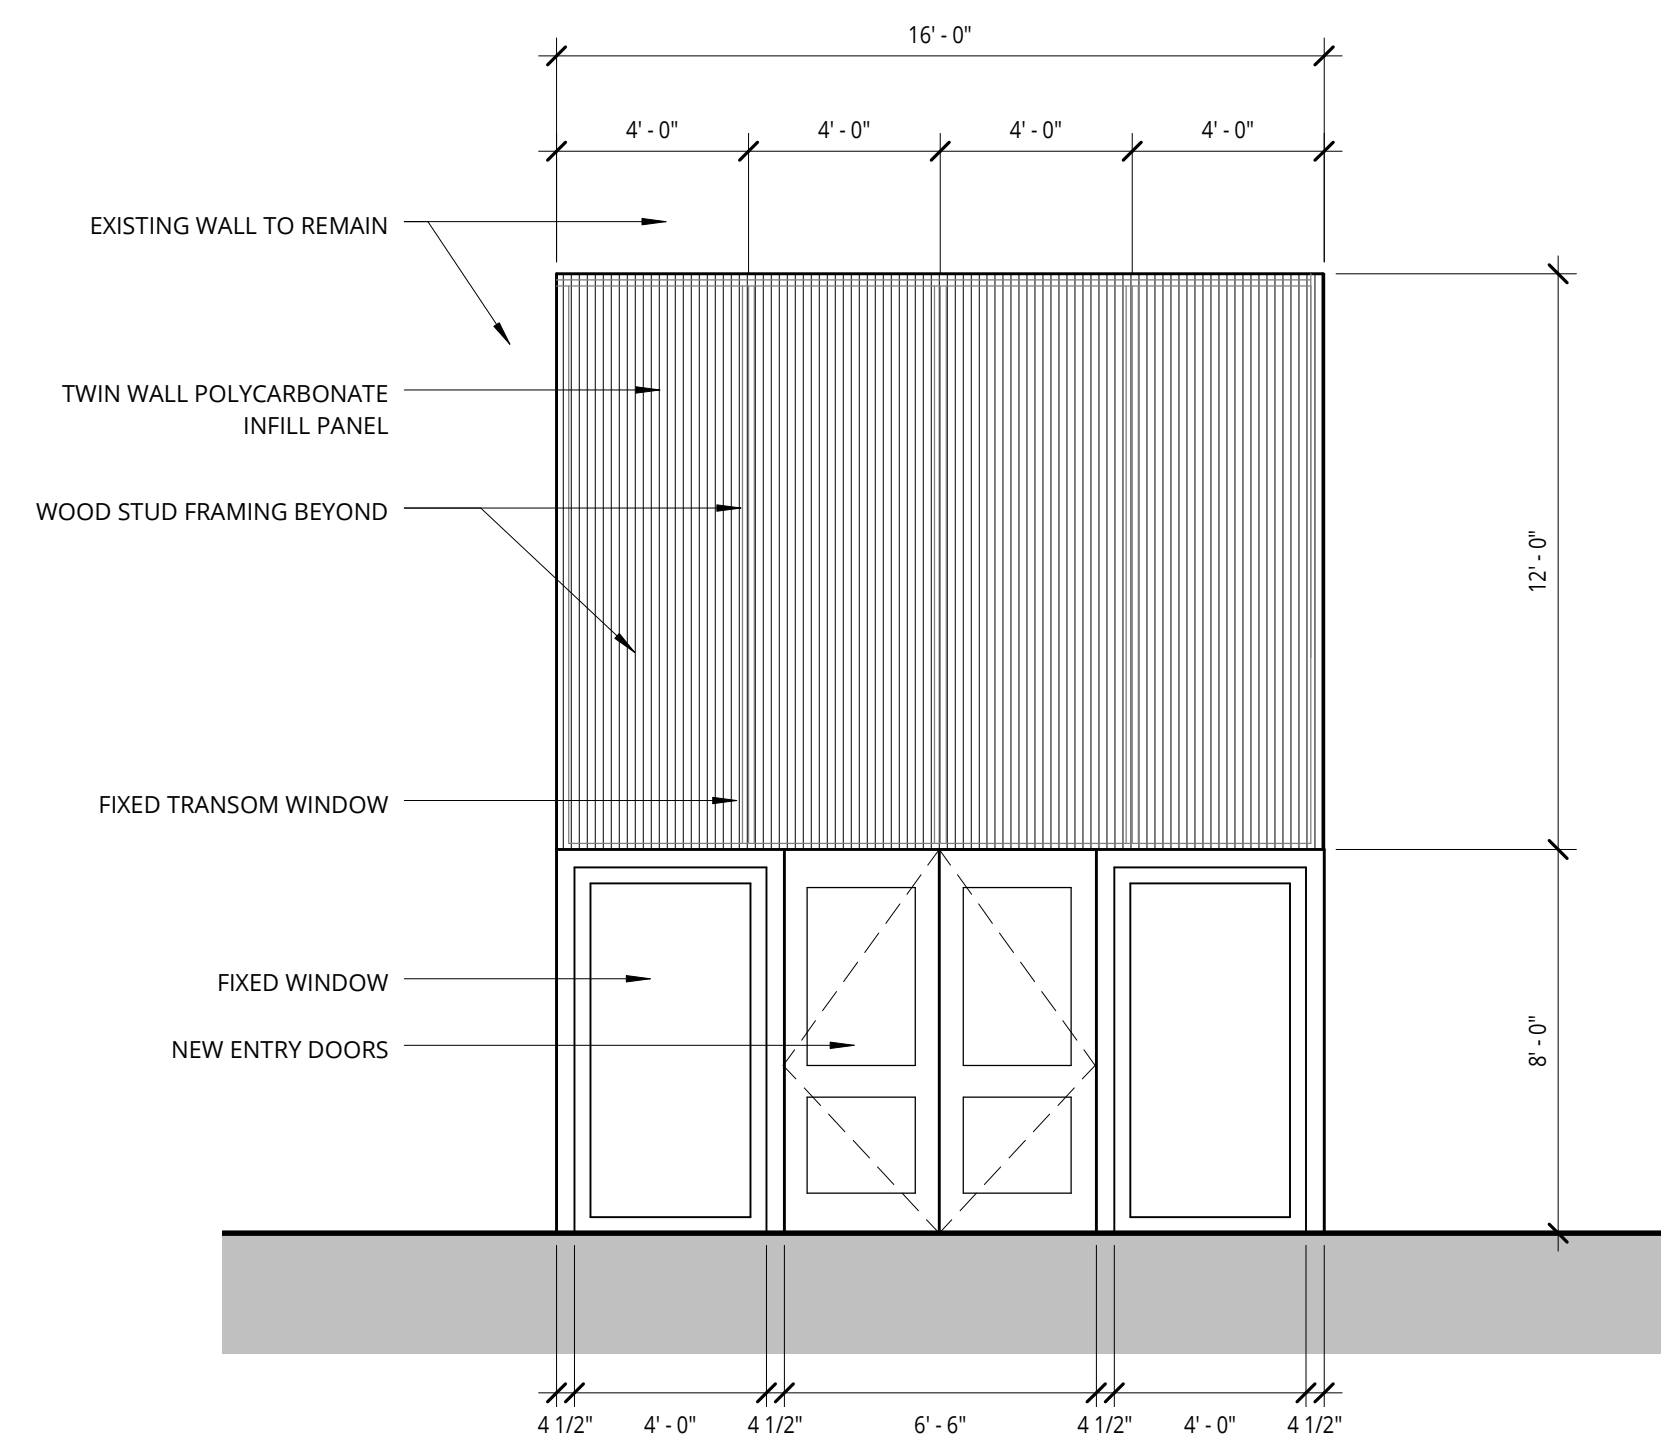

2 MAIN ENTRY OH DOOR INFILL ELEVATION
1/4" = 1'-0"

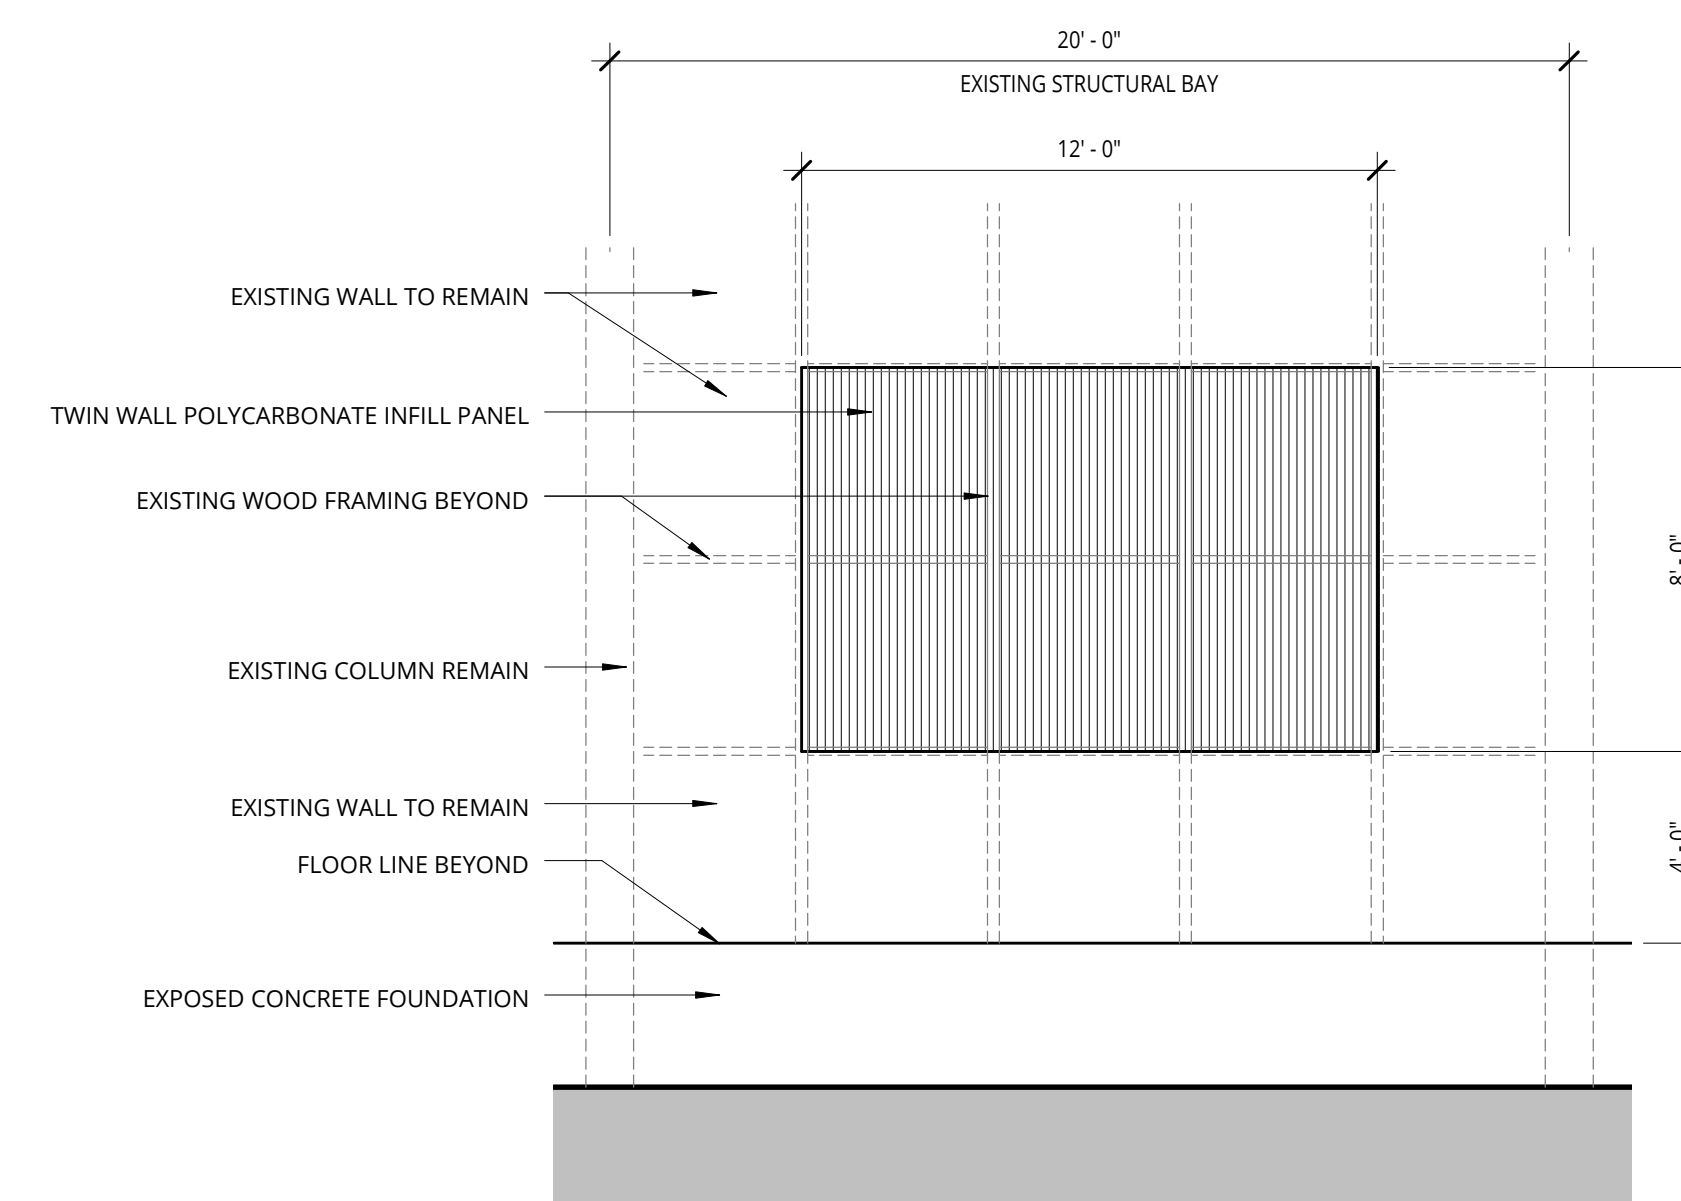

3 RIVER FACADE WINDOW ELEVATION
1/4" = 1'-0"

**NOT FOR
CONSTRUCTION**



6720 SW MACADAM AVENUE, SUITE 100
PORTLAND, OR 97219
T 503.245.7100

1505 5TH AVE, SUITE 300
SEATTLE, WA 98101
T 206.576.1600

© ANKROM MOISAN ARCHITECTS, INC.

OREGON HARBOR OF HOPE
2400 N.W. FRONT AVE.
PORTLAND, OR 97209
WILLIAMS AND DAME

REVISION	DATE	REASON FOR ISSUE

**ELEVATIONS AND
DETAILS**

DATE 10.19.2016	REVISION
PROJECT NUMBER 162120	SHEET NUMBER A3.01
SCALE 1/4" = 1'-0"	